


01 PLANTA BAIXA TÉRREO
Escala: 1/150

LEGENDA:
 A DEMOLIR
 A CONSTRUIR

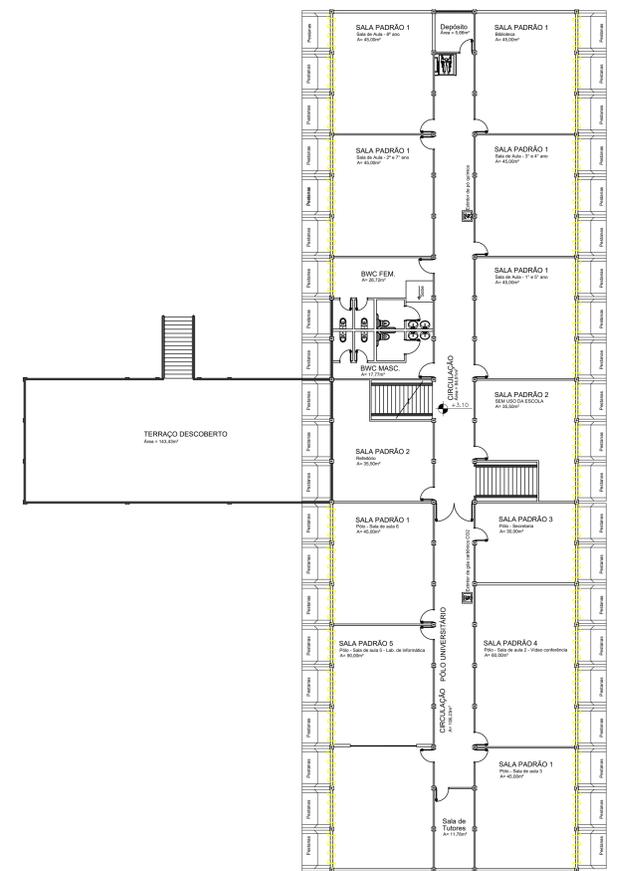

02 PLANTA BAIXA PAV. SUPERIOR ESCOLA ELISABETH
Escala: 1/150